




Fachada Frontal

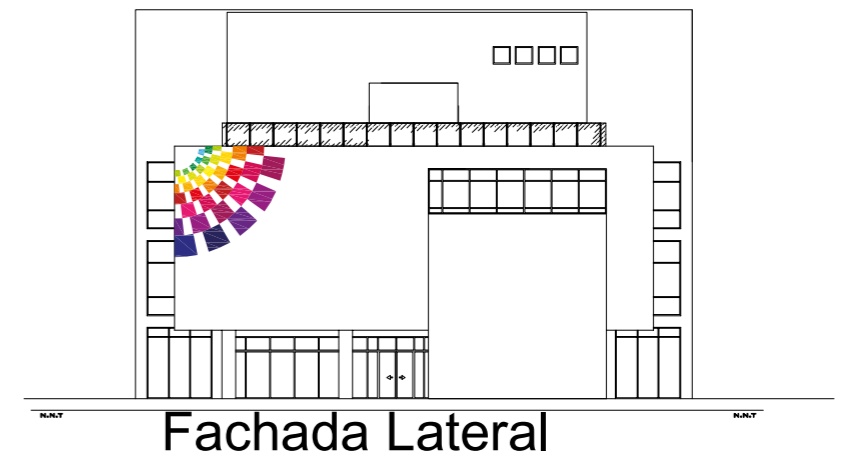

Fachada Lateral

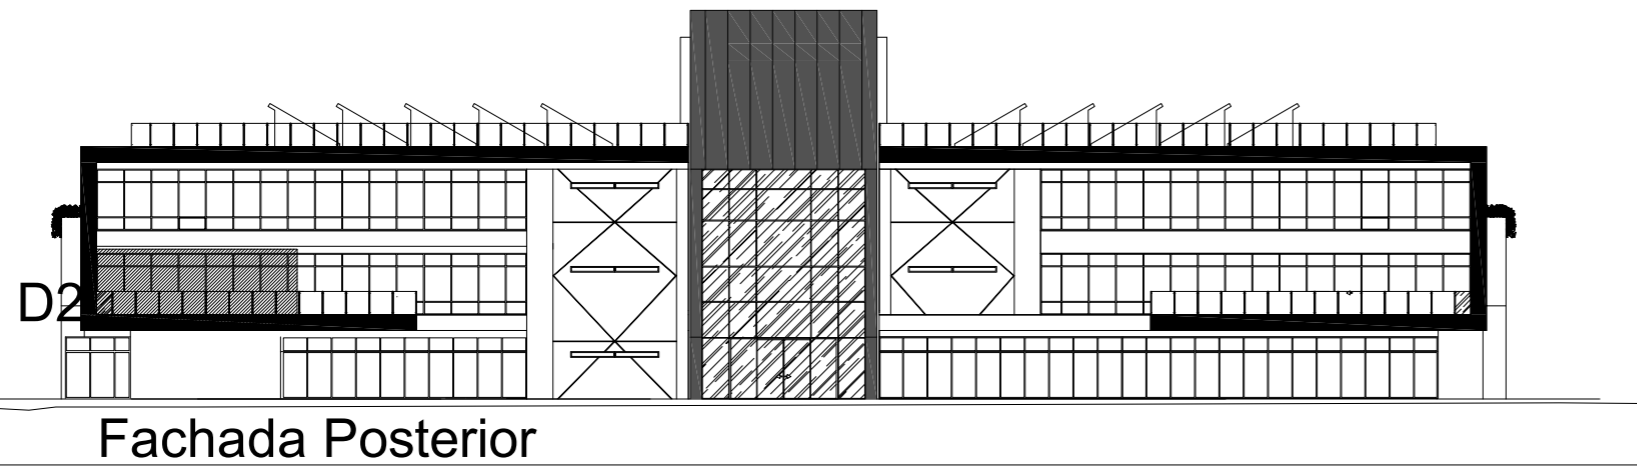


Fachada Posterior

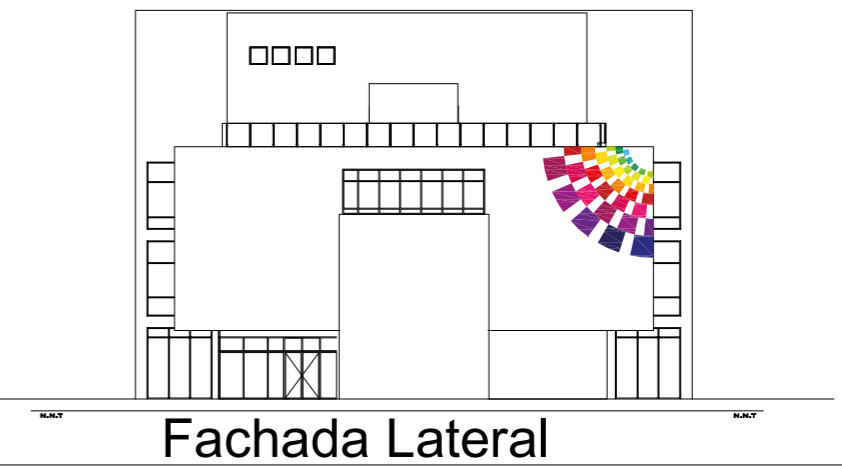


Fachada Lateral

D1

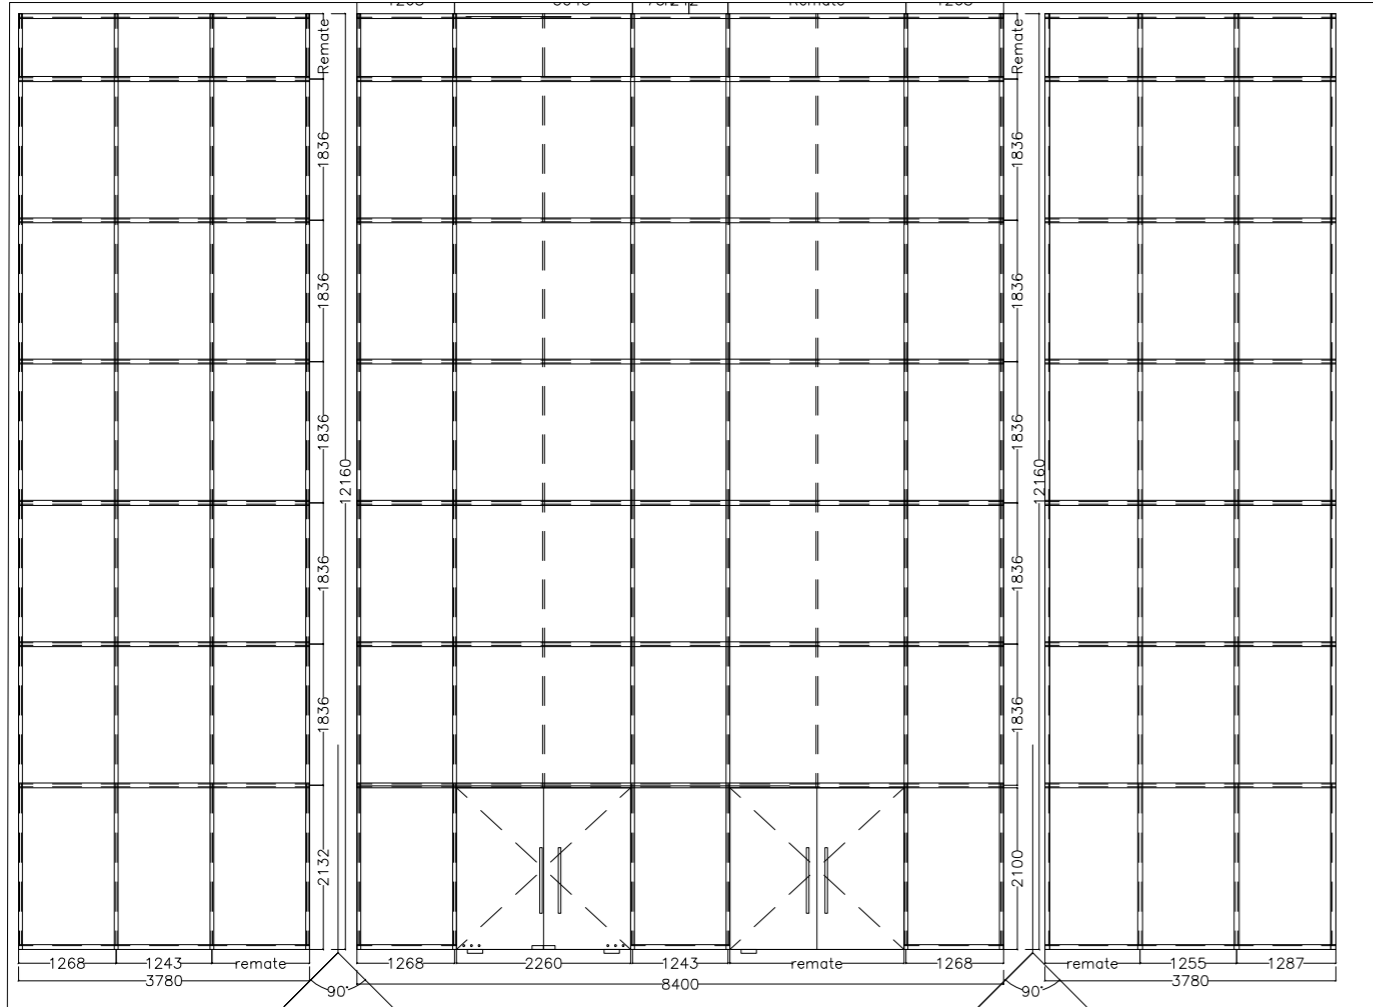

D2

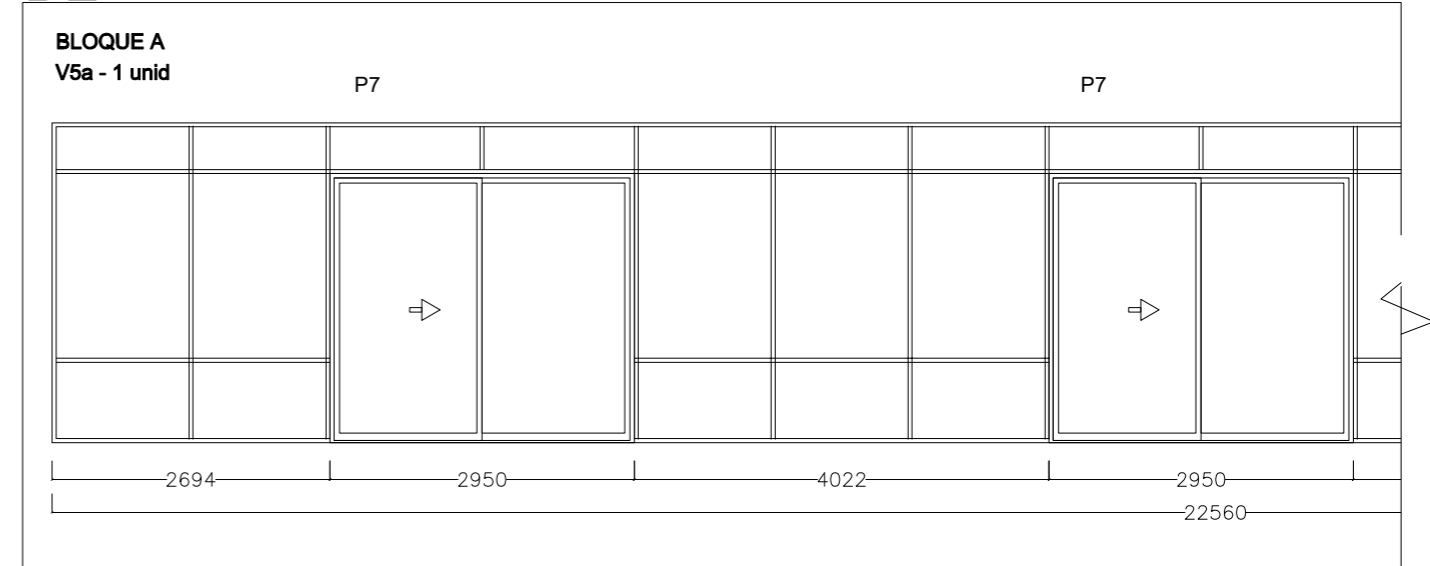

BLOQUE A
V5a - 1 unid

P7

P7

