



FACHADA FRONTAL

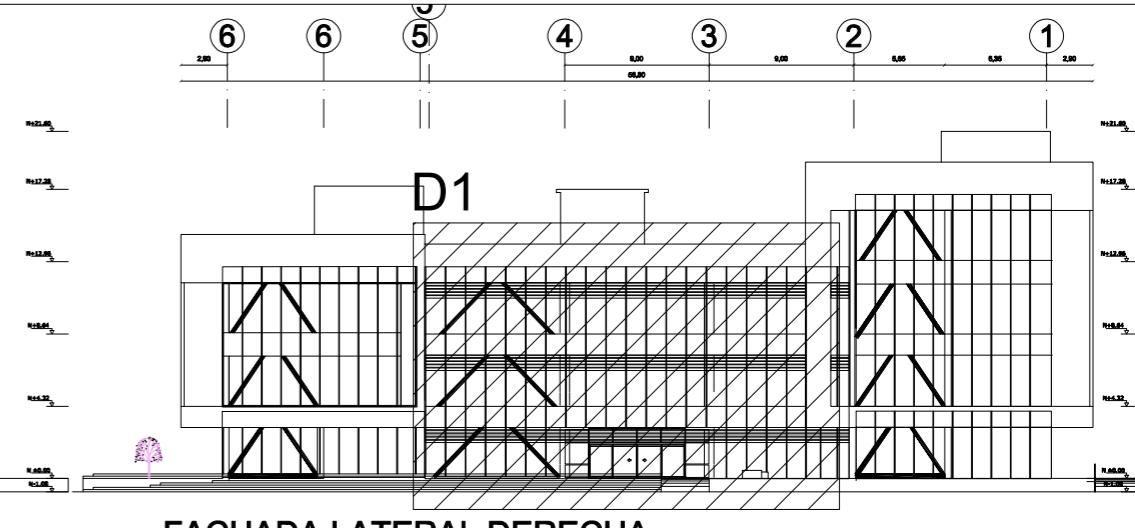

FACHADA LATERAL DERECHA

D1

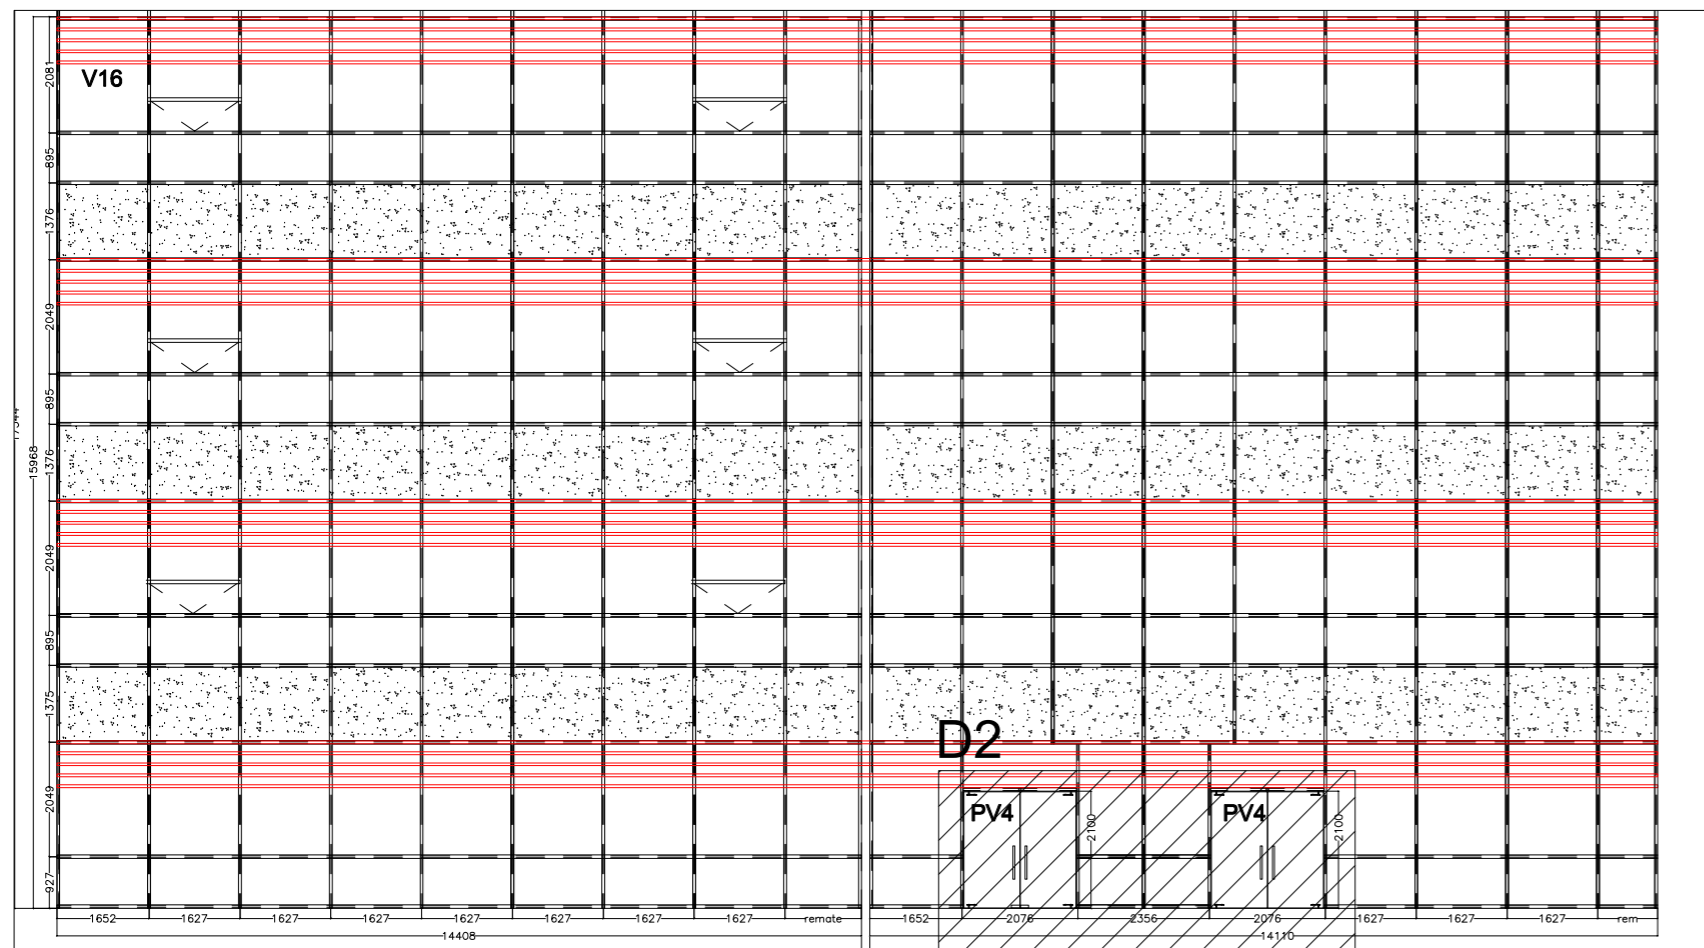

D2

